

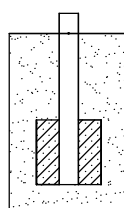
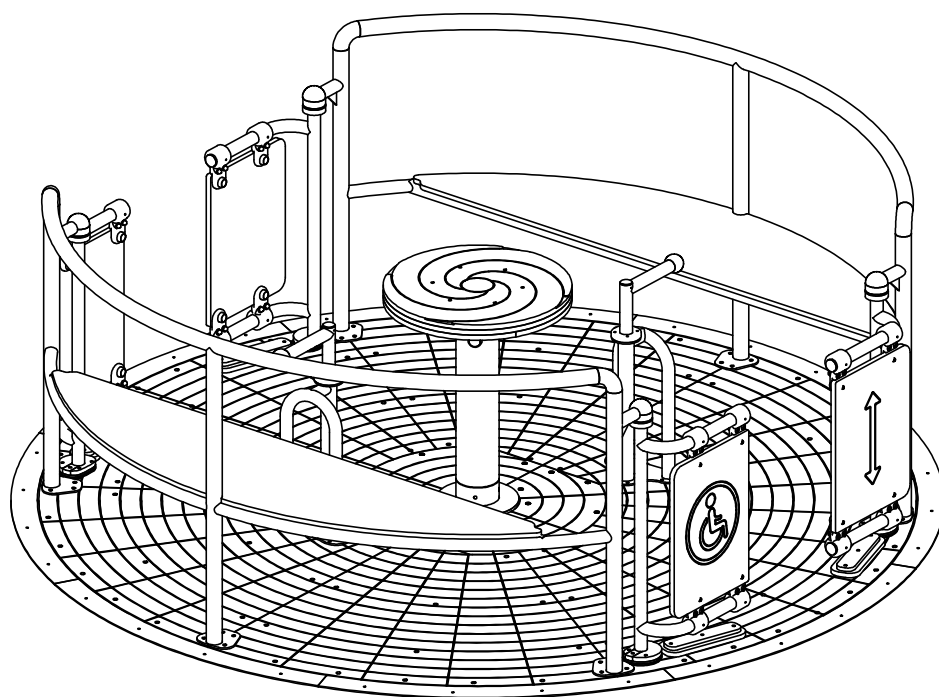
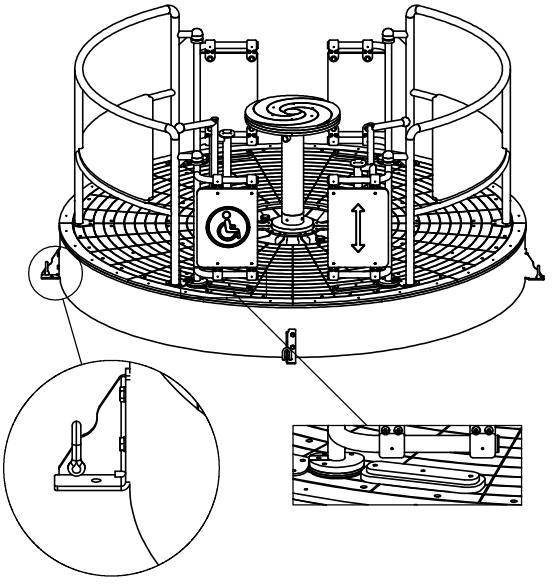
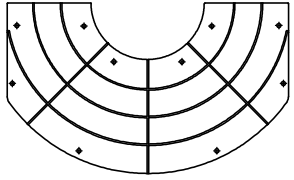
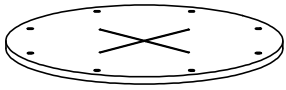


4024

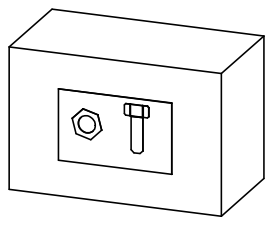

4024N


NR	ELEMENT	4024N
E1		1
E2		2
E3		1
E4		1

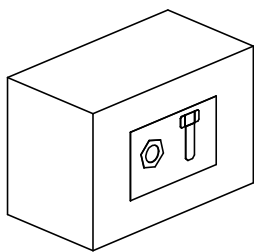



4024N

Nr	Element	DIN	ELEMENT	Σ
4		DIN 125	10x20	8
61		-	KL105 (OC)	4
82		DIN 934	M10	8
132		DIN 7991	M6x25	20
213		-	Z_NA_1	1
214		-	Z_NA_2	1
526		-	KCH	1
561		-	S1_4000_60	10

4024N


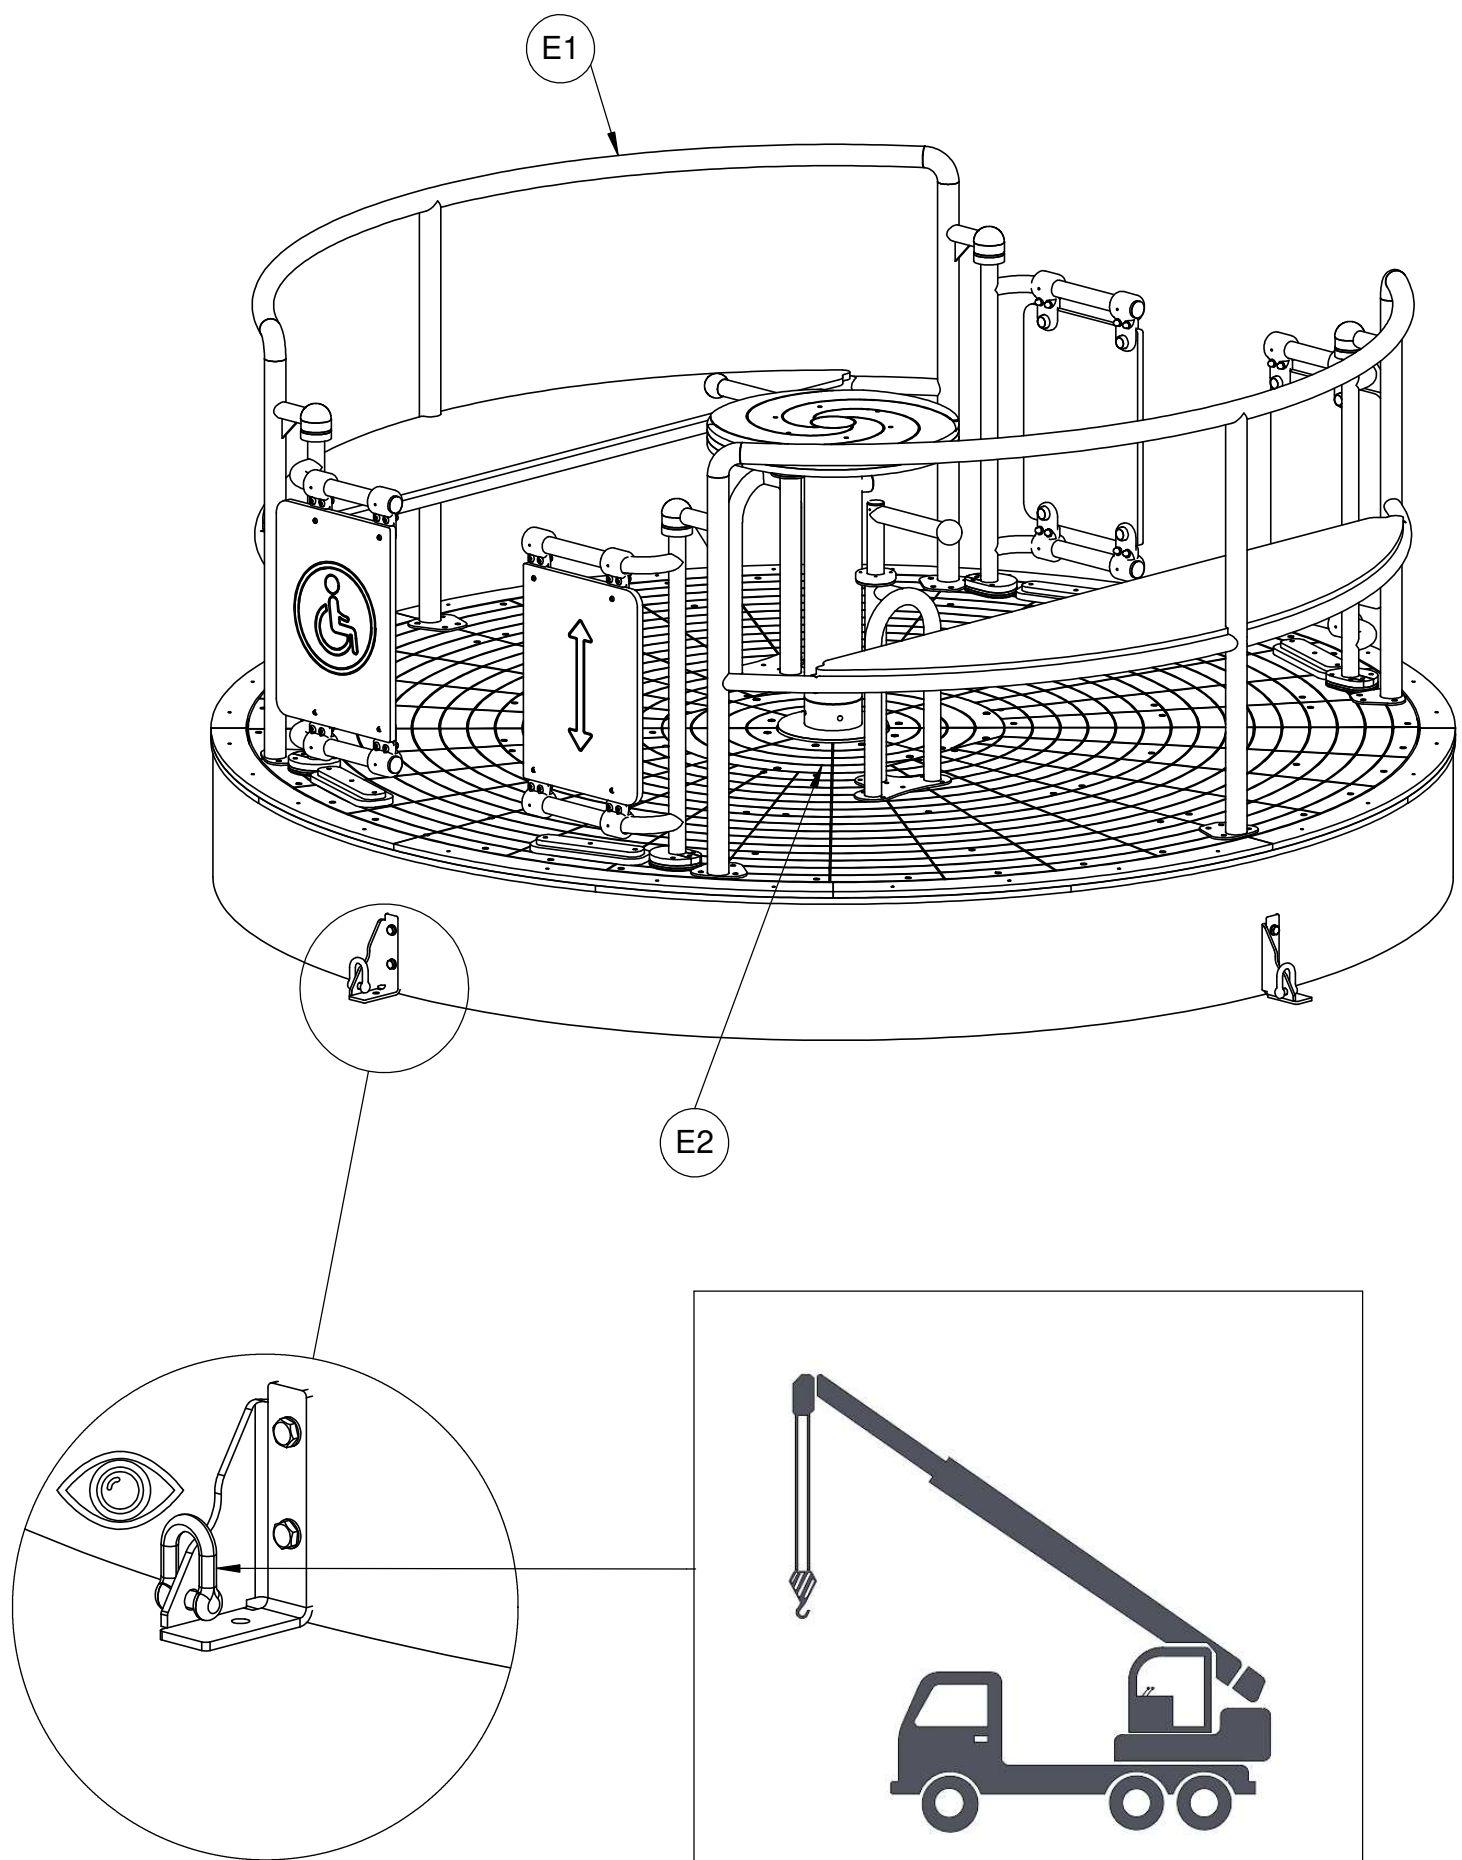


4024N

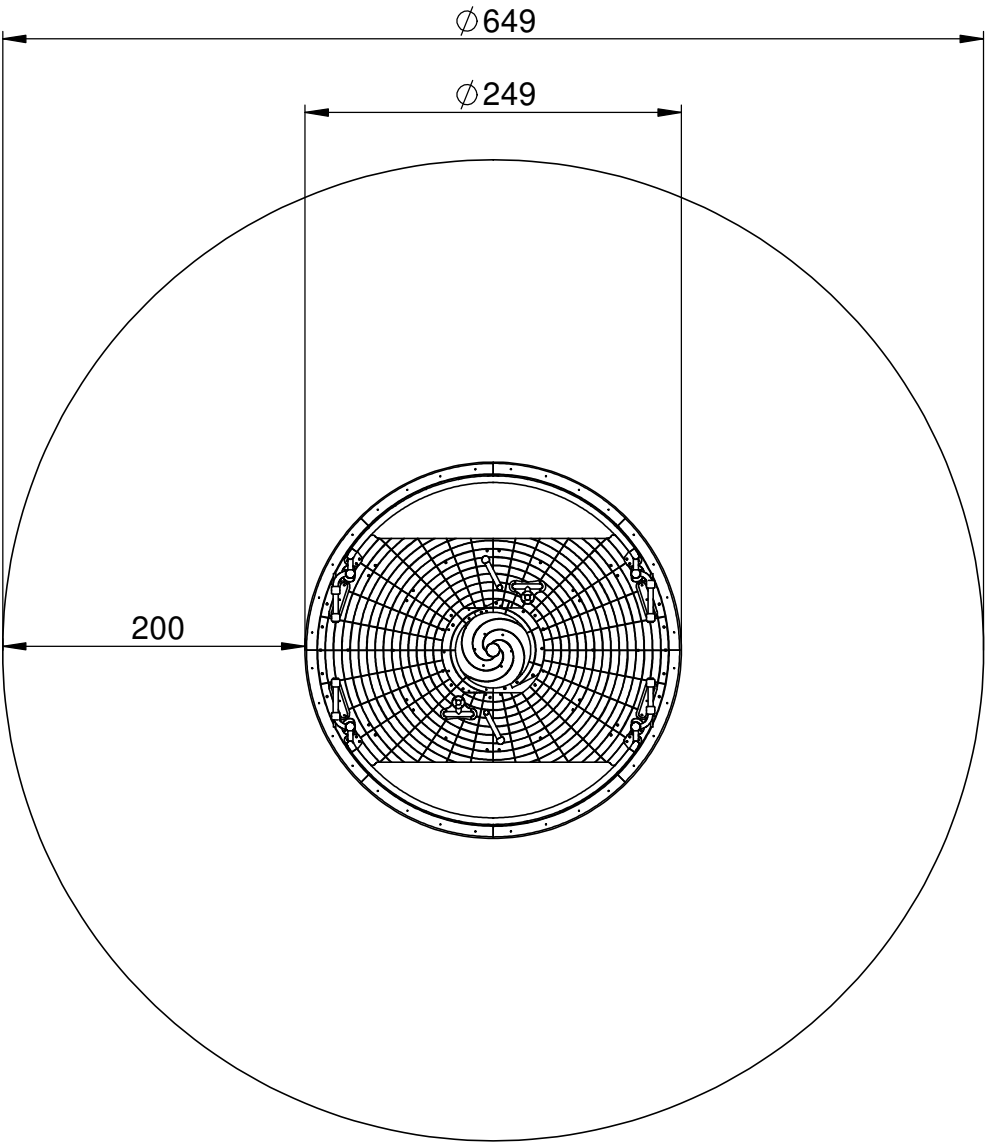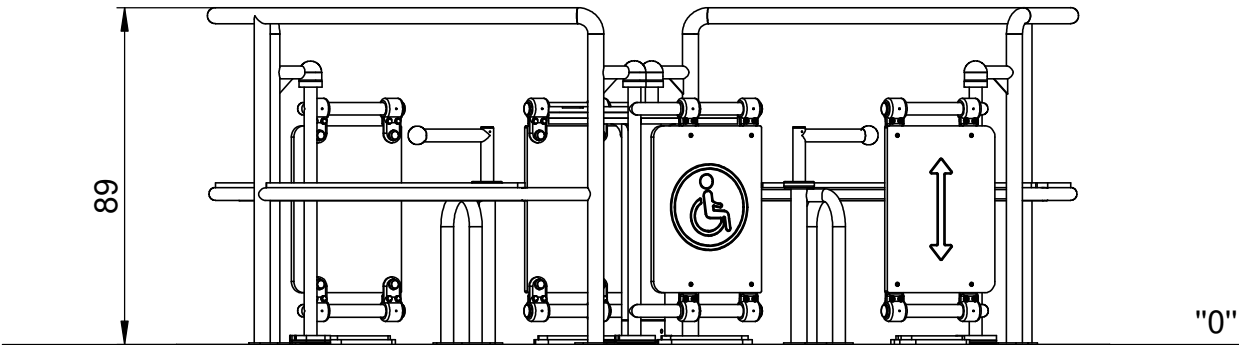



1

4024N

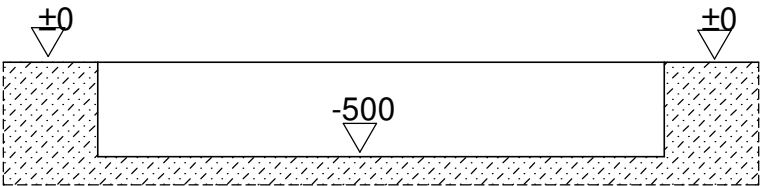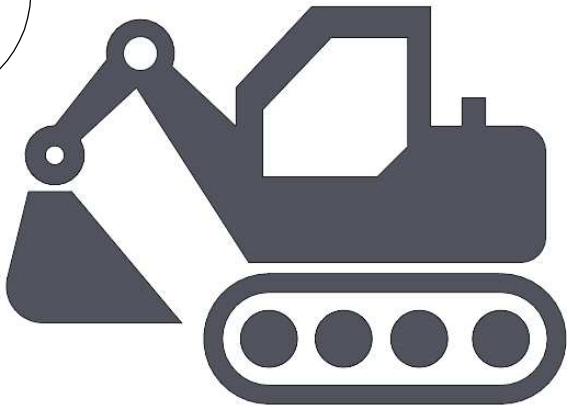

A-A (1 : 40)

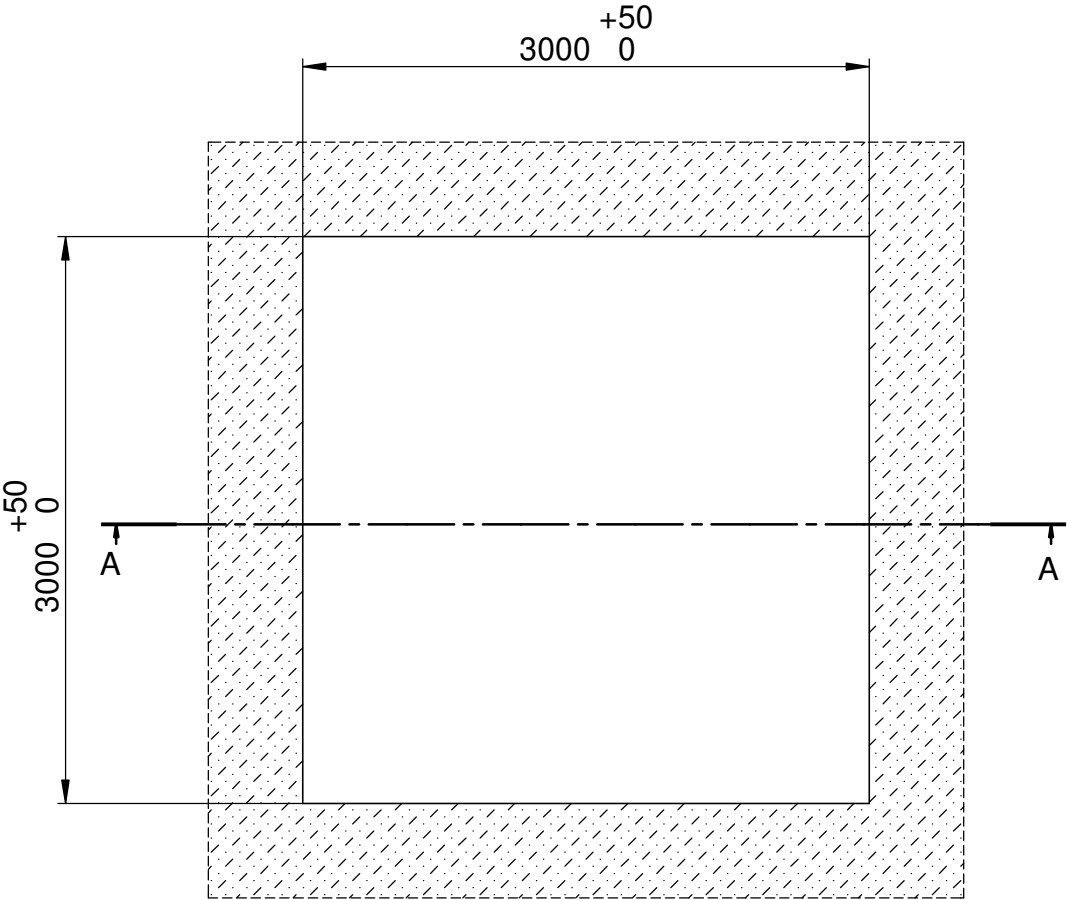

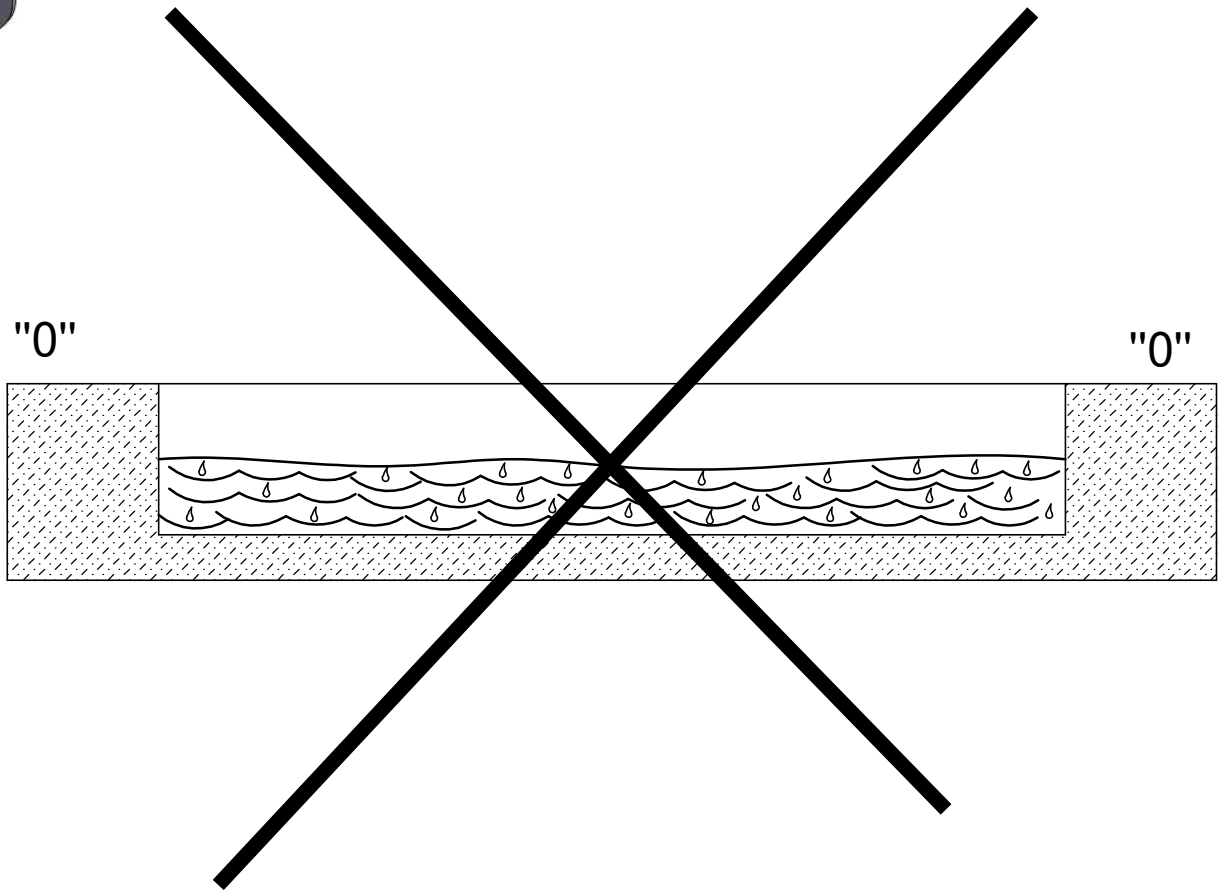


2

4024N




**GUIDELINES FOR PREPARING  
THE FOUNDATION FOR THE CAROUSELS:**

1. The foundation plate should be smoothly finished, whitout cracks.
2. The foundation should be secured and left for 48 hours.
3. For verification purposes, the dimension sheet attached to the documentation must be completed, signed, sealed and sent back to BUGLO's headquarters.  
Positive verification will be the basis for warranty.

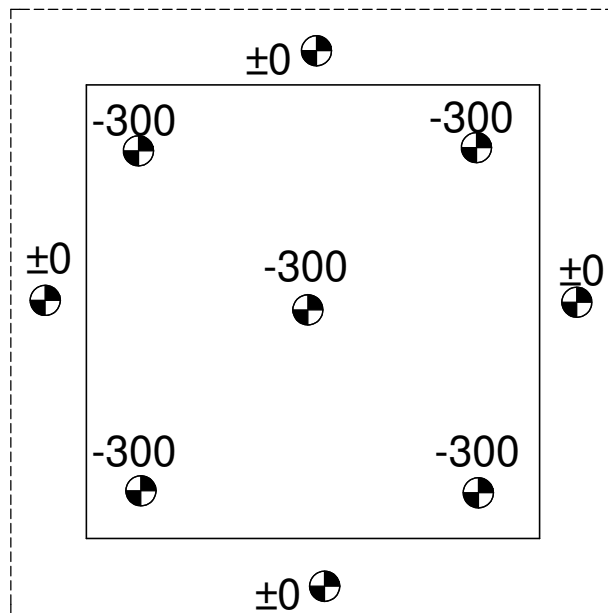


Tolerance for dimension -300: +3 mm / -3 mm  
Max. level difference: 3 mm

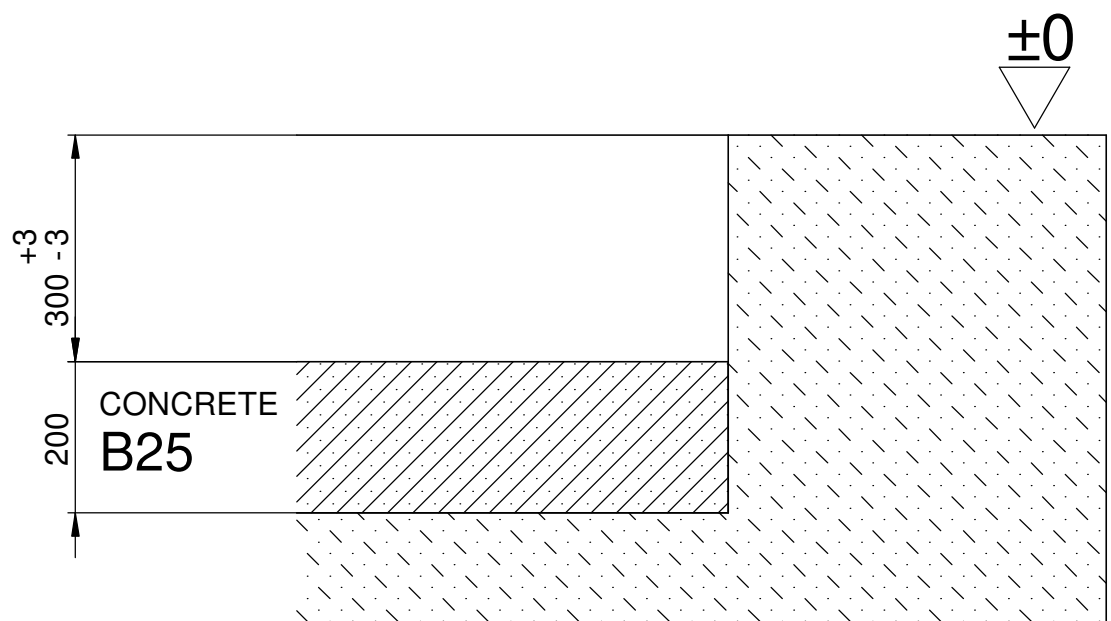




# 3


# 4024N

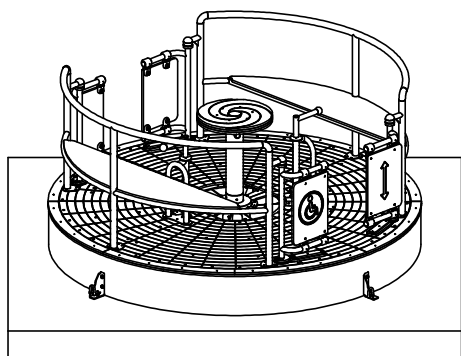

I

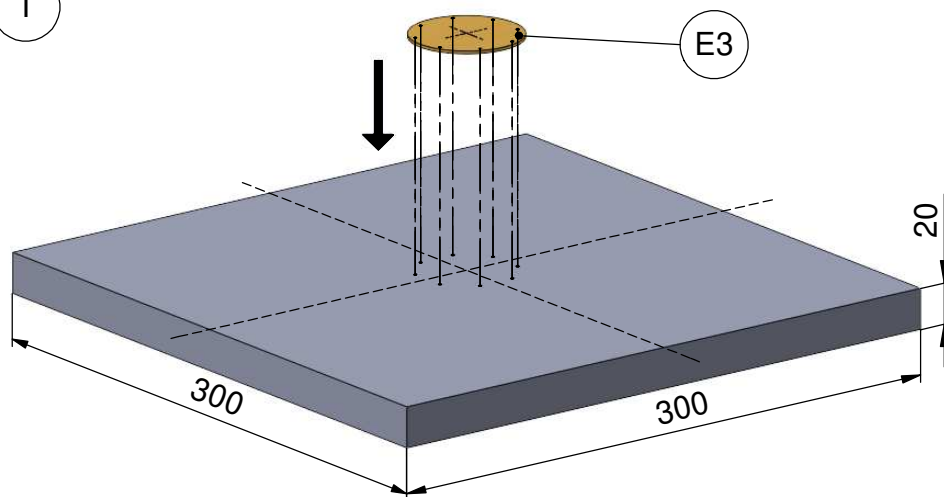


II

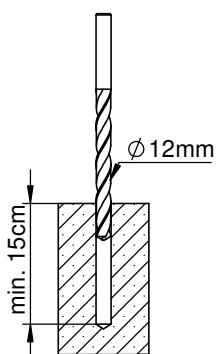


III


E3

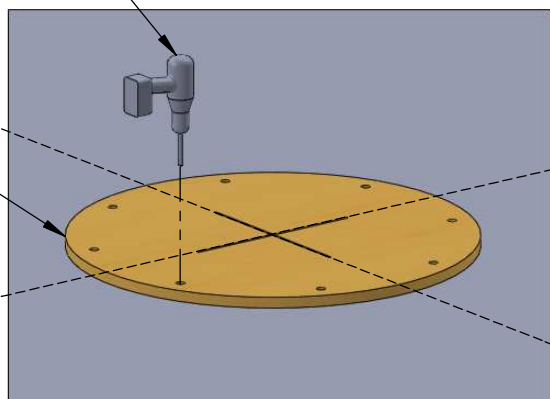


8x  $\phi 12$

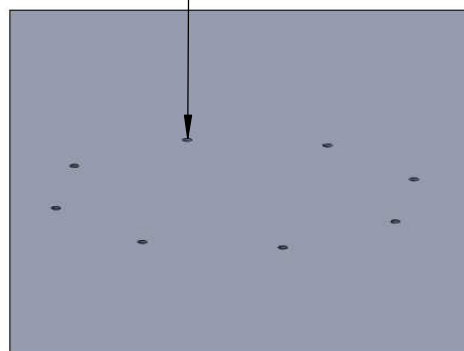


IV



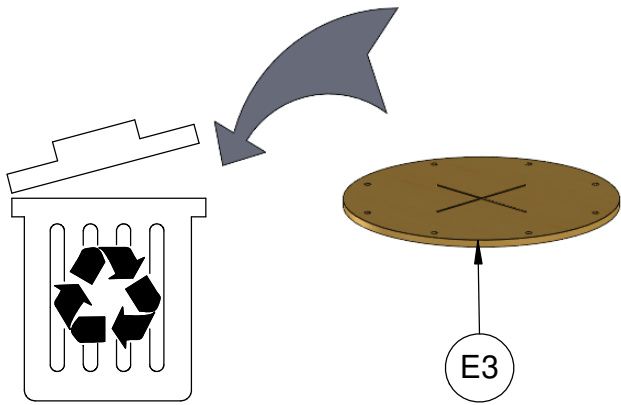


V


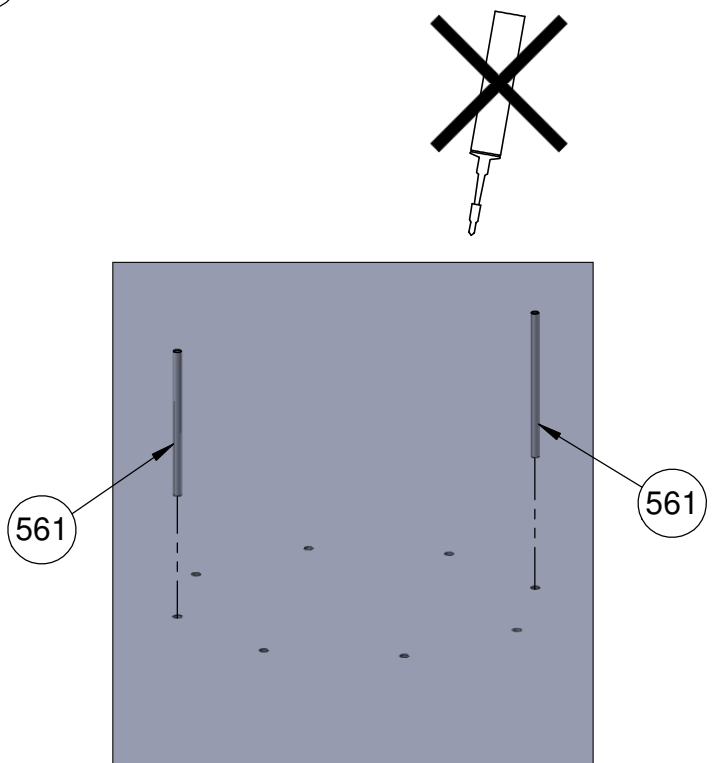




VI

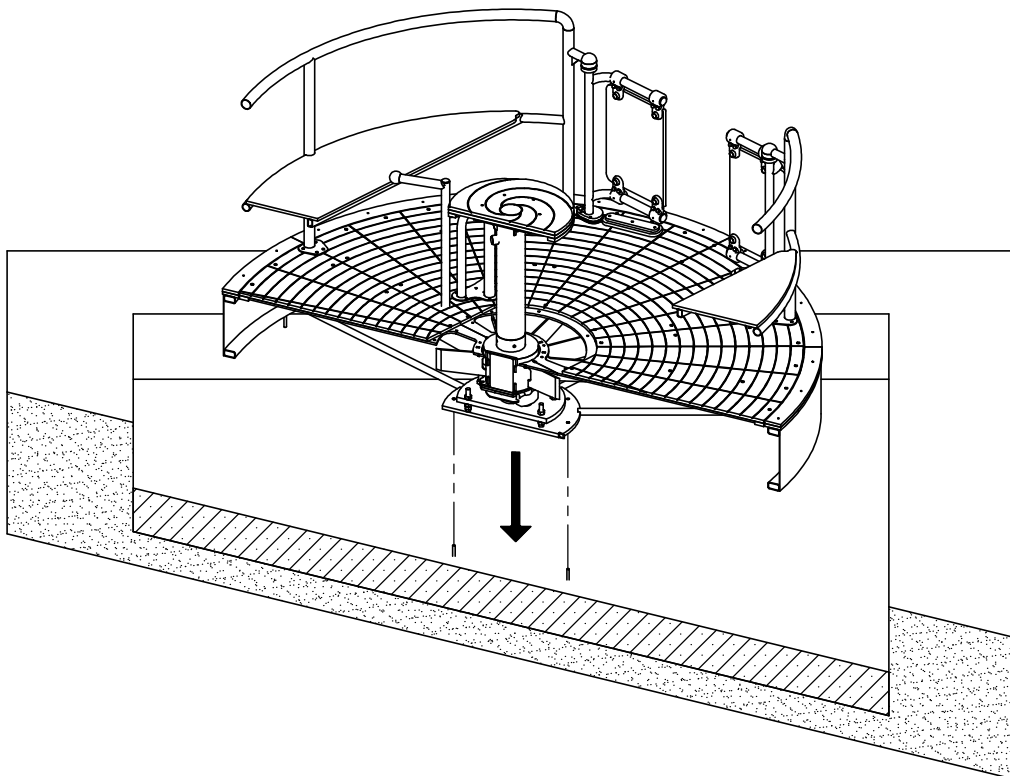

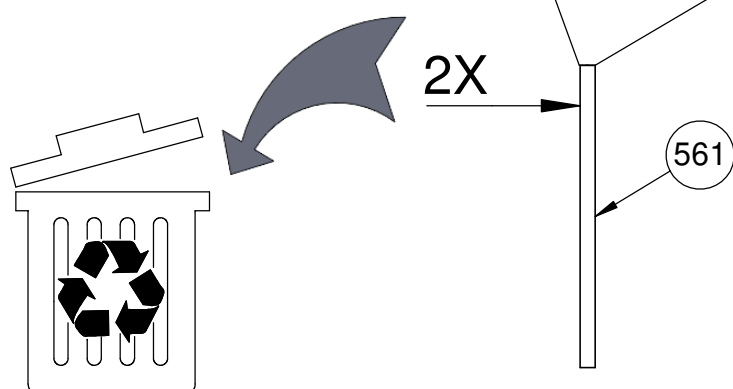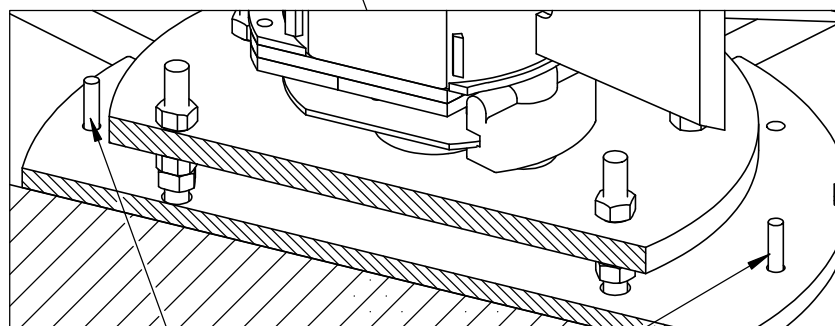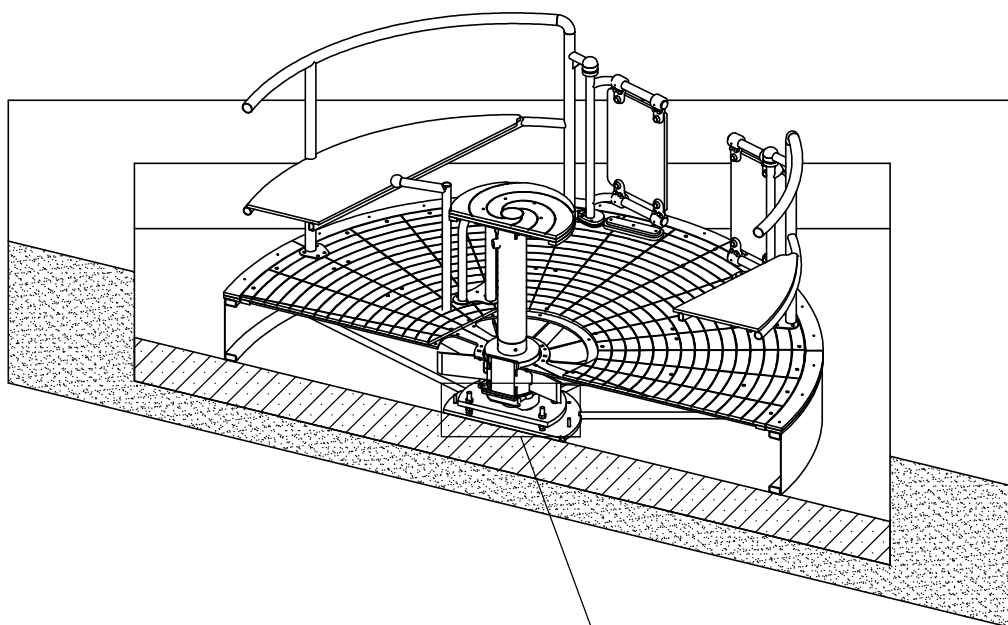


VII

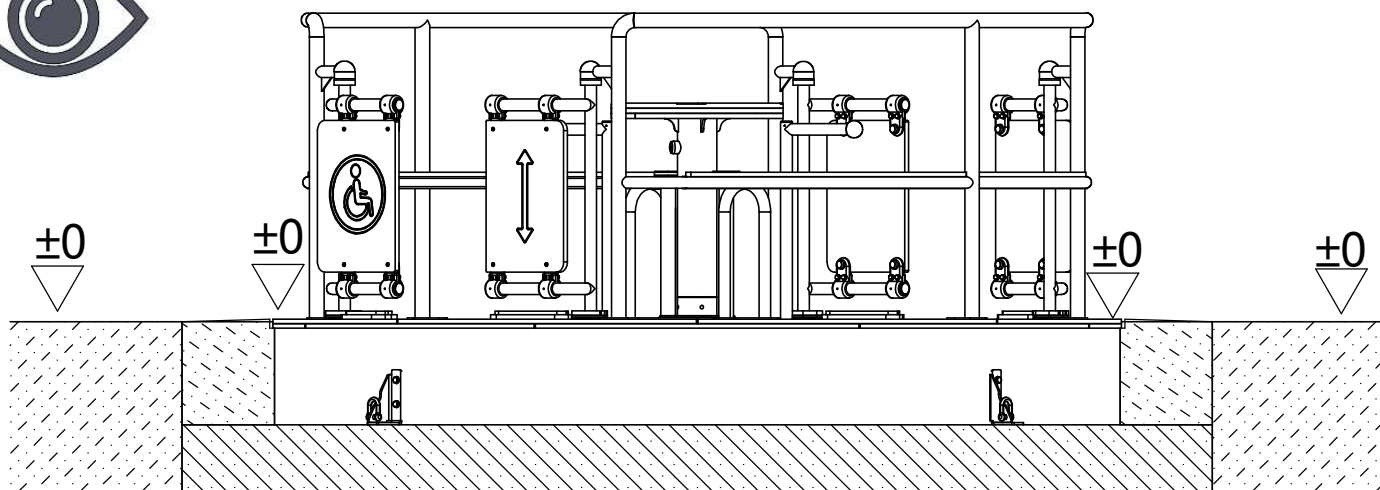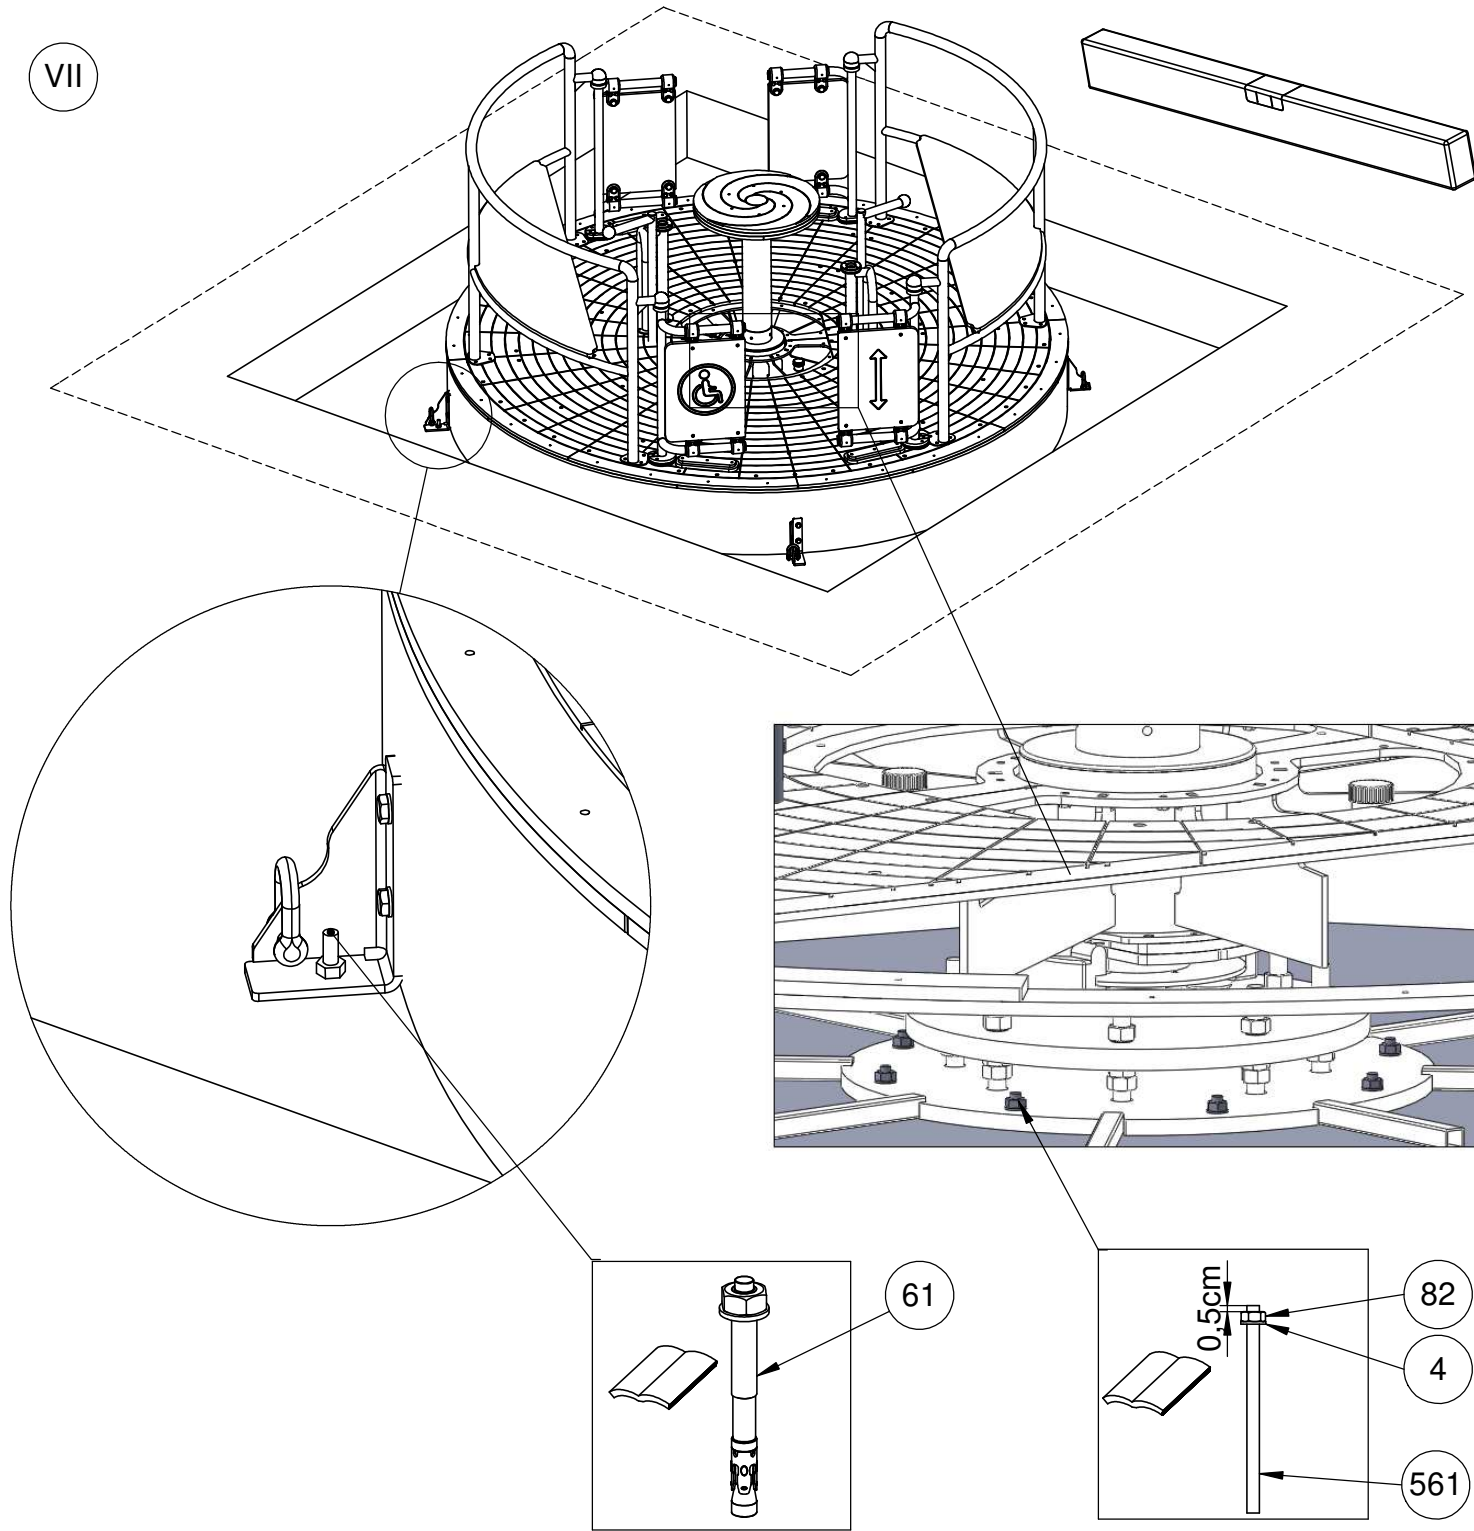

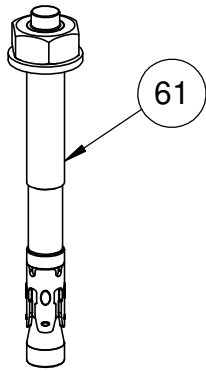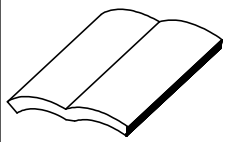


Nr	Element		
61		-	KL105


I

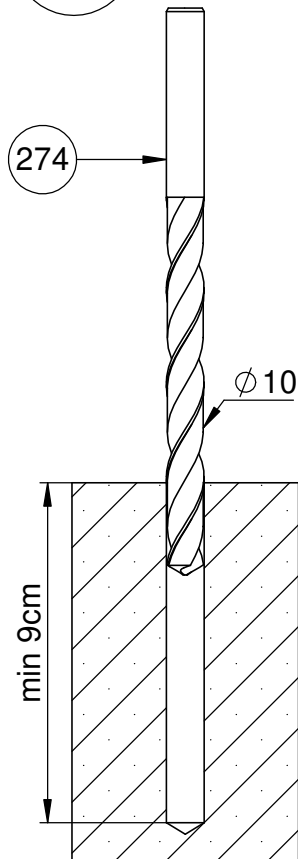


II

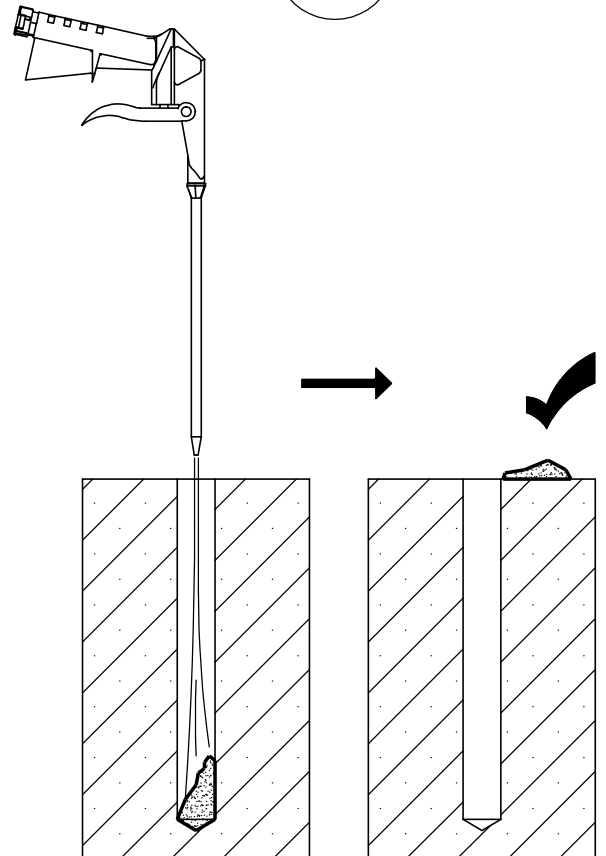


III

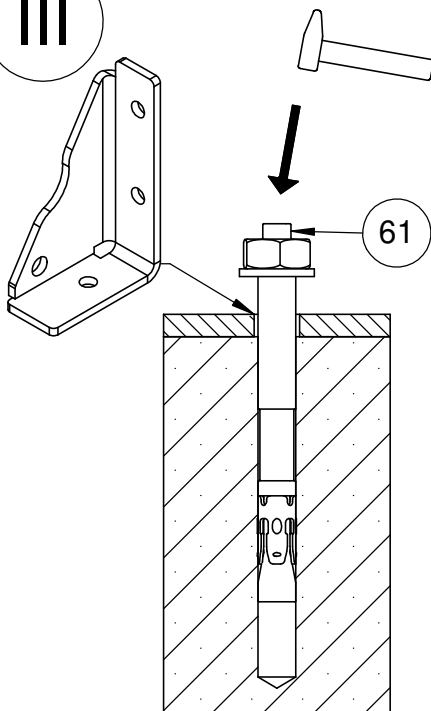


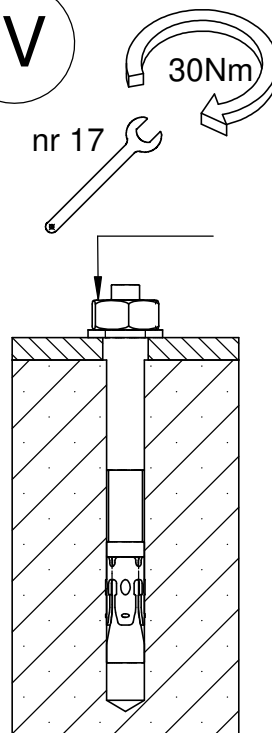



IV

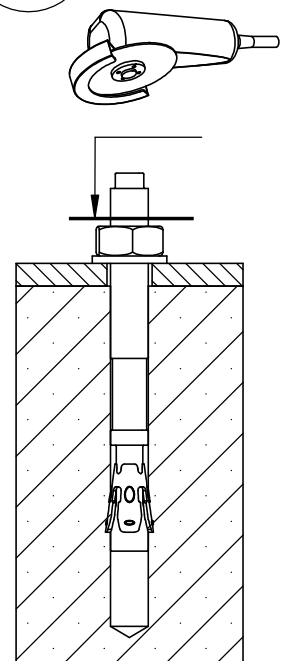


V

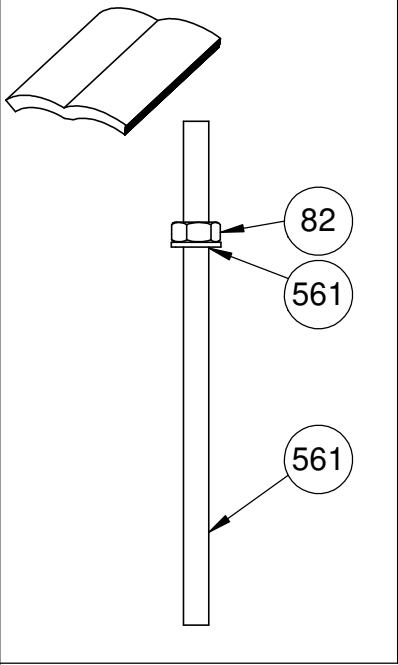

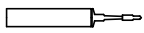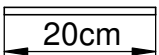


Nr	Element		
4		DIN 125	10x20 (OC)
82		DIN 934	M10 (OC)
526		-	KCH
561		-	S1_4000_60


I

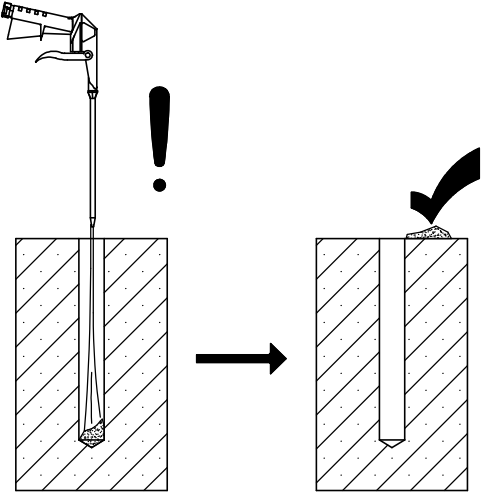


II

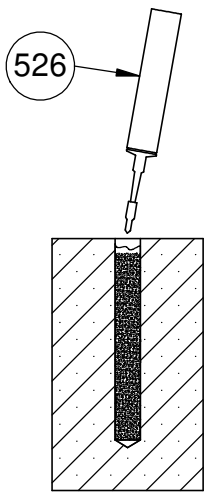


III

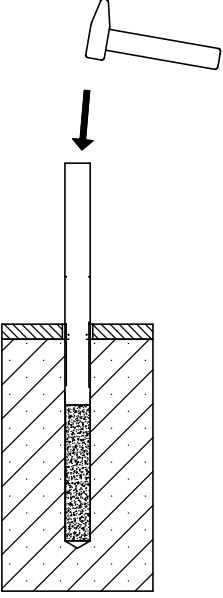


IV

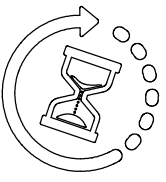

V



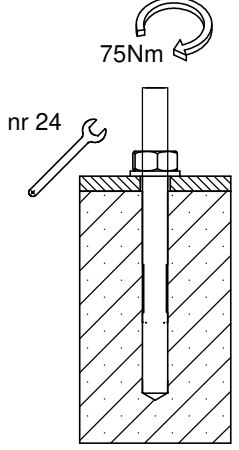


VI

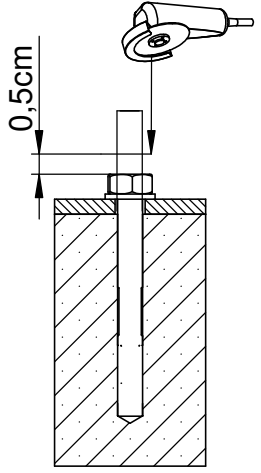


4


4024N

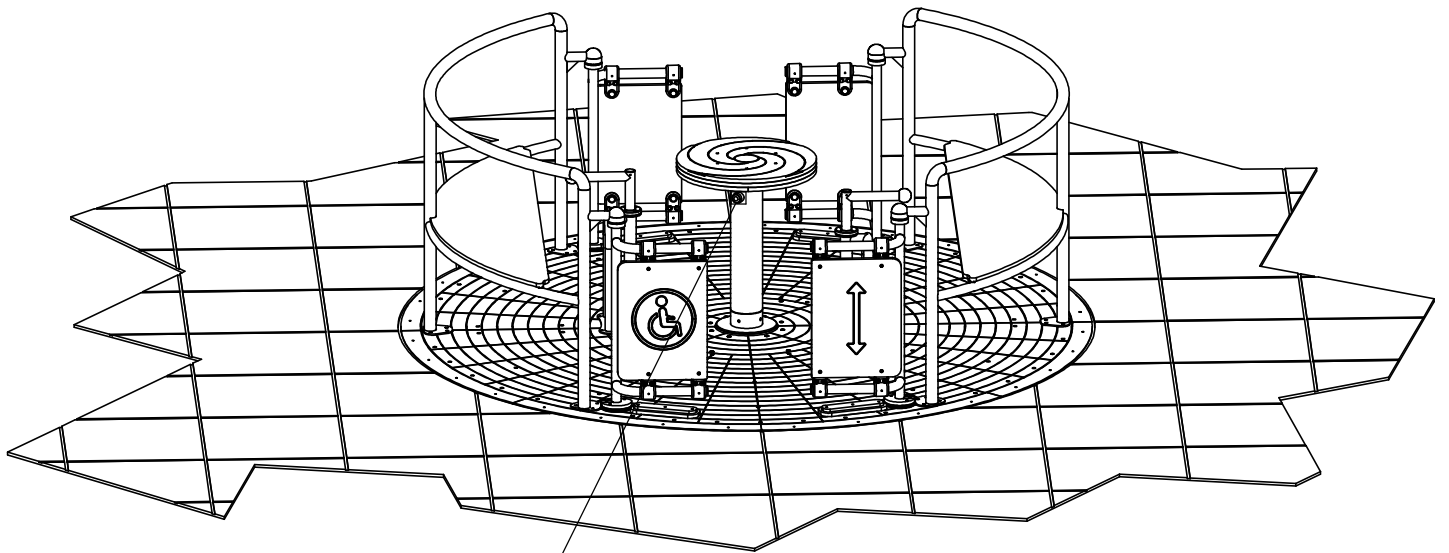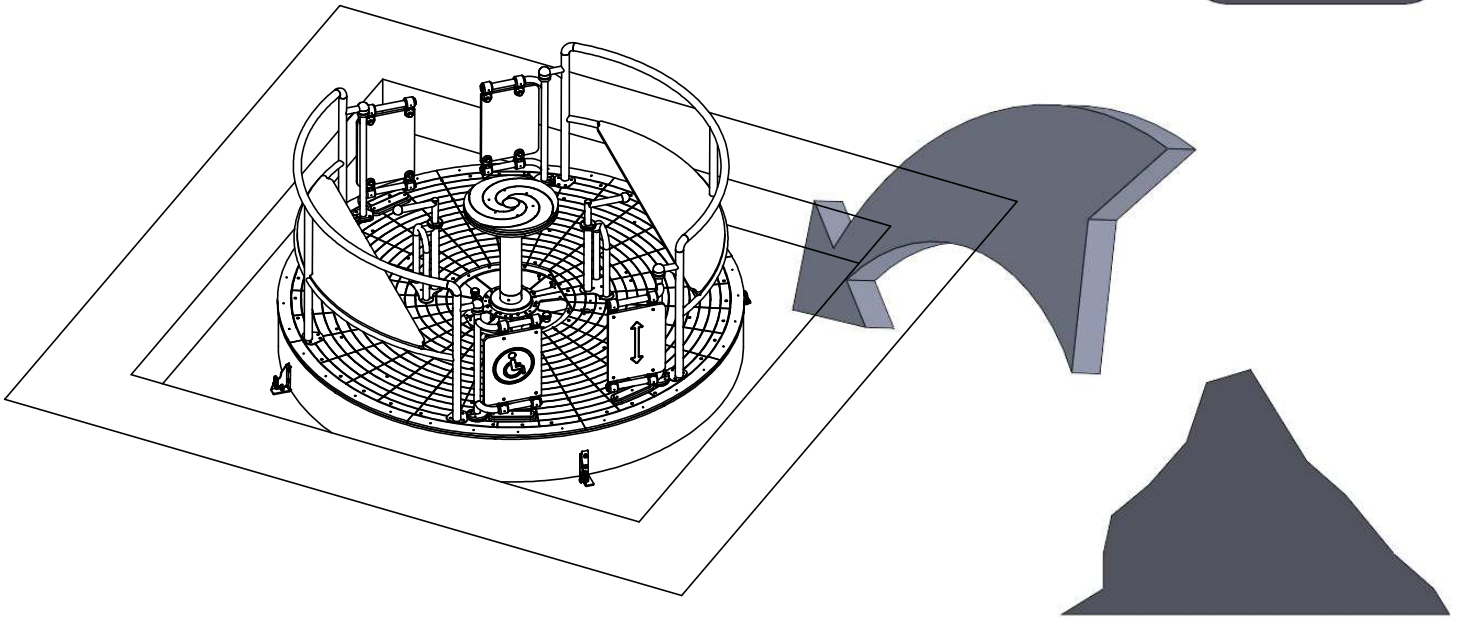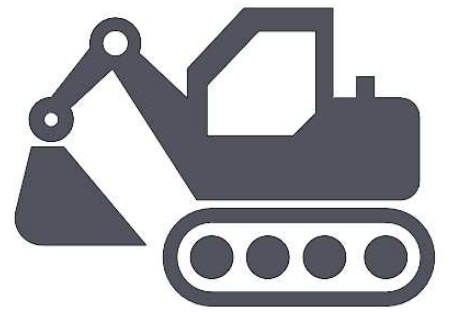

INST\_Z\_1

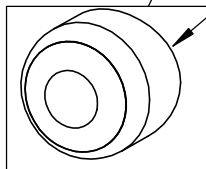

5

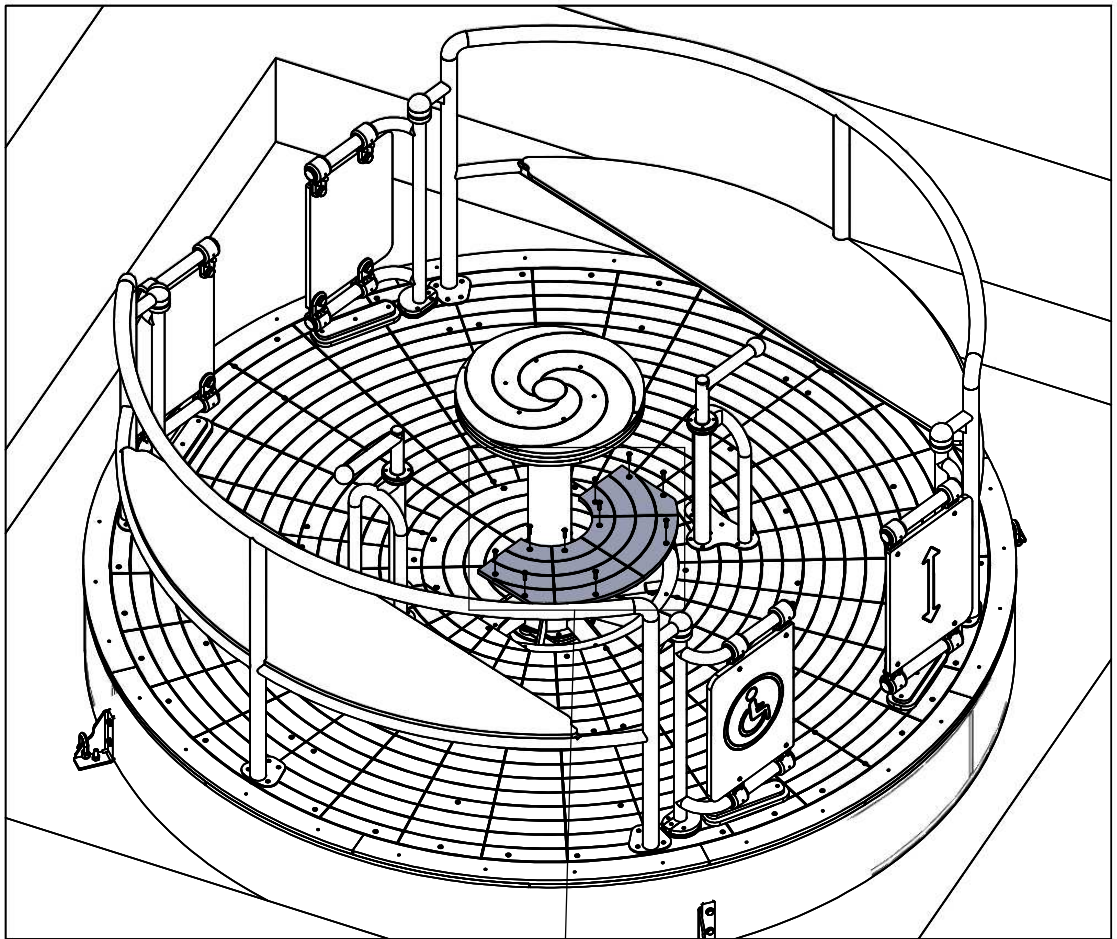

E2

132

